


33. USERNAME\$

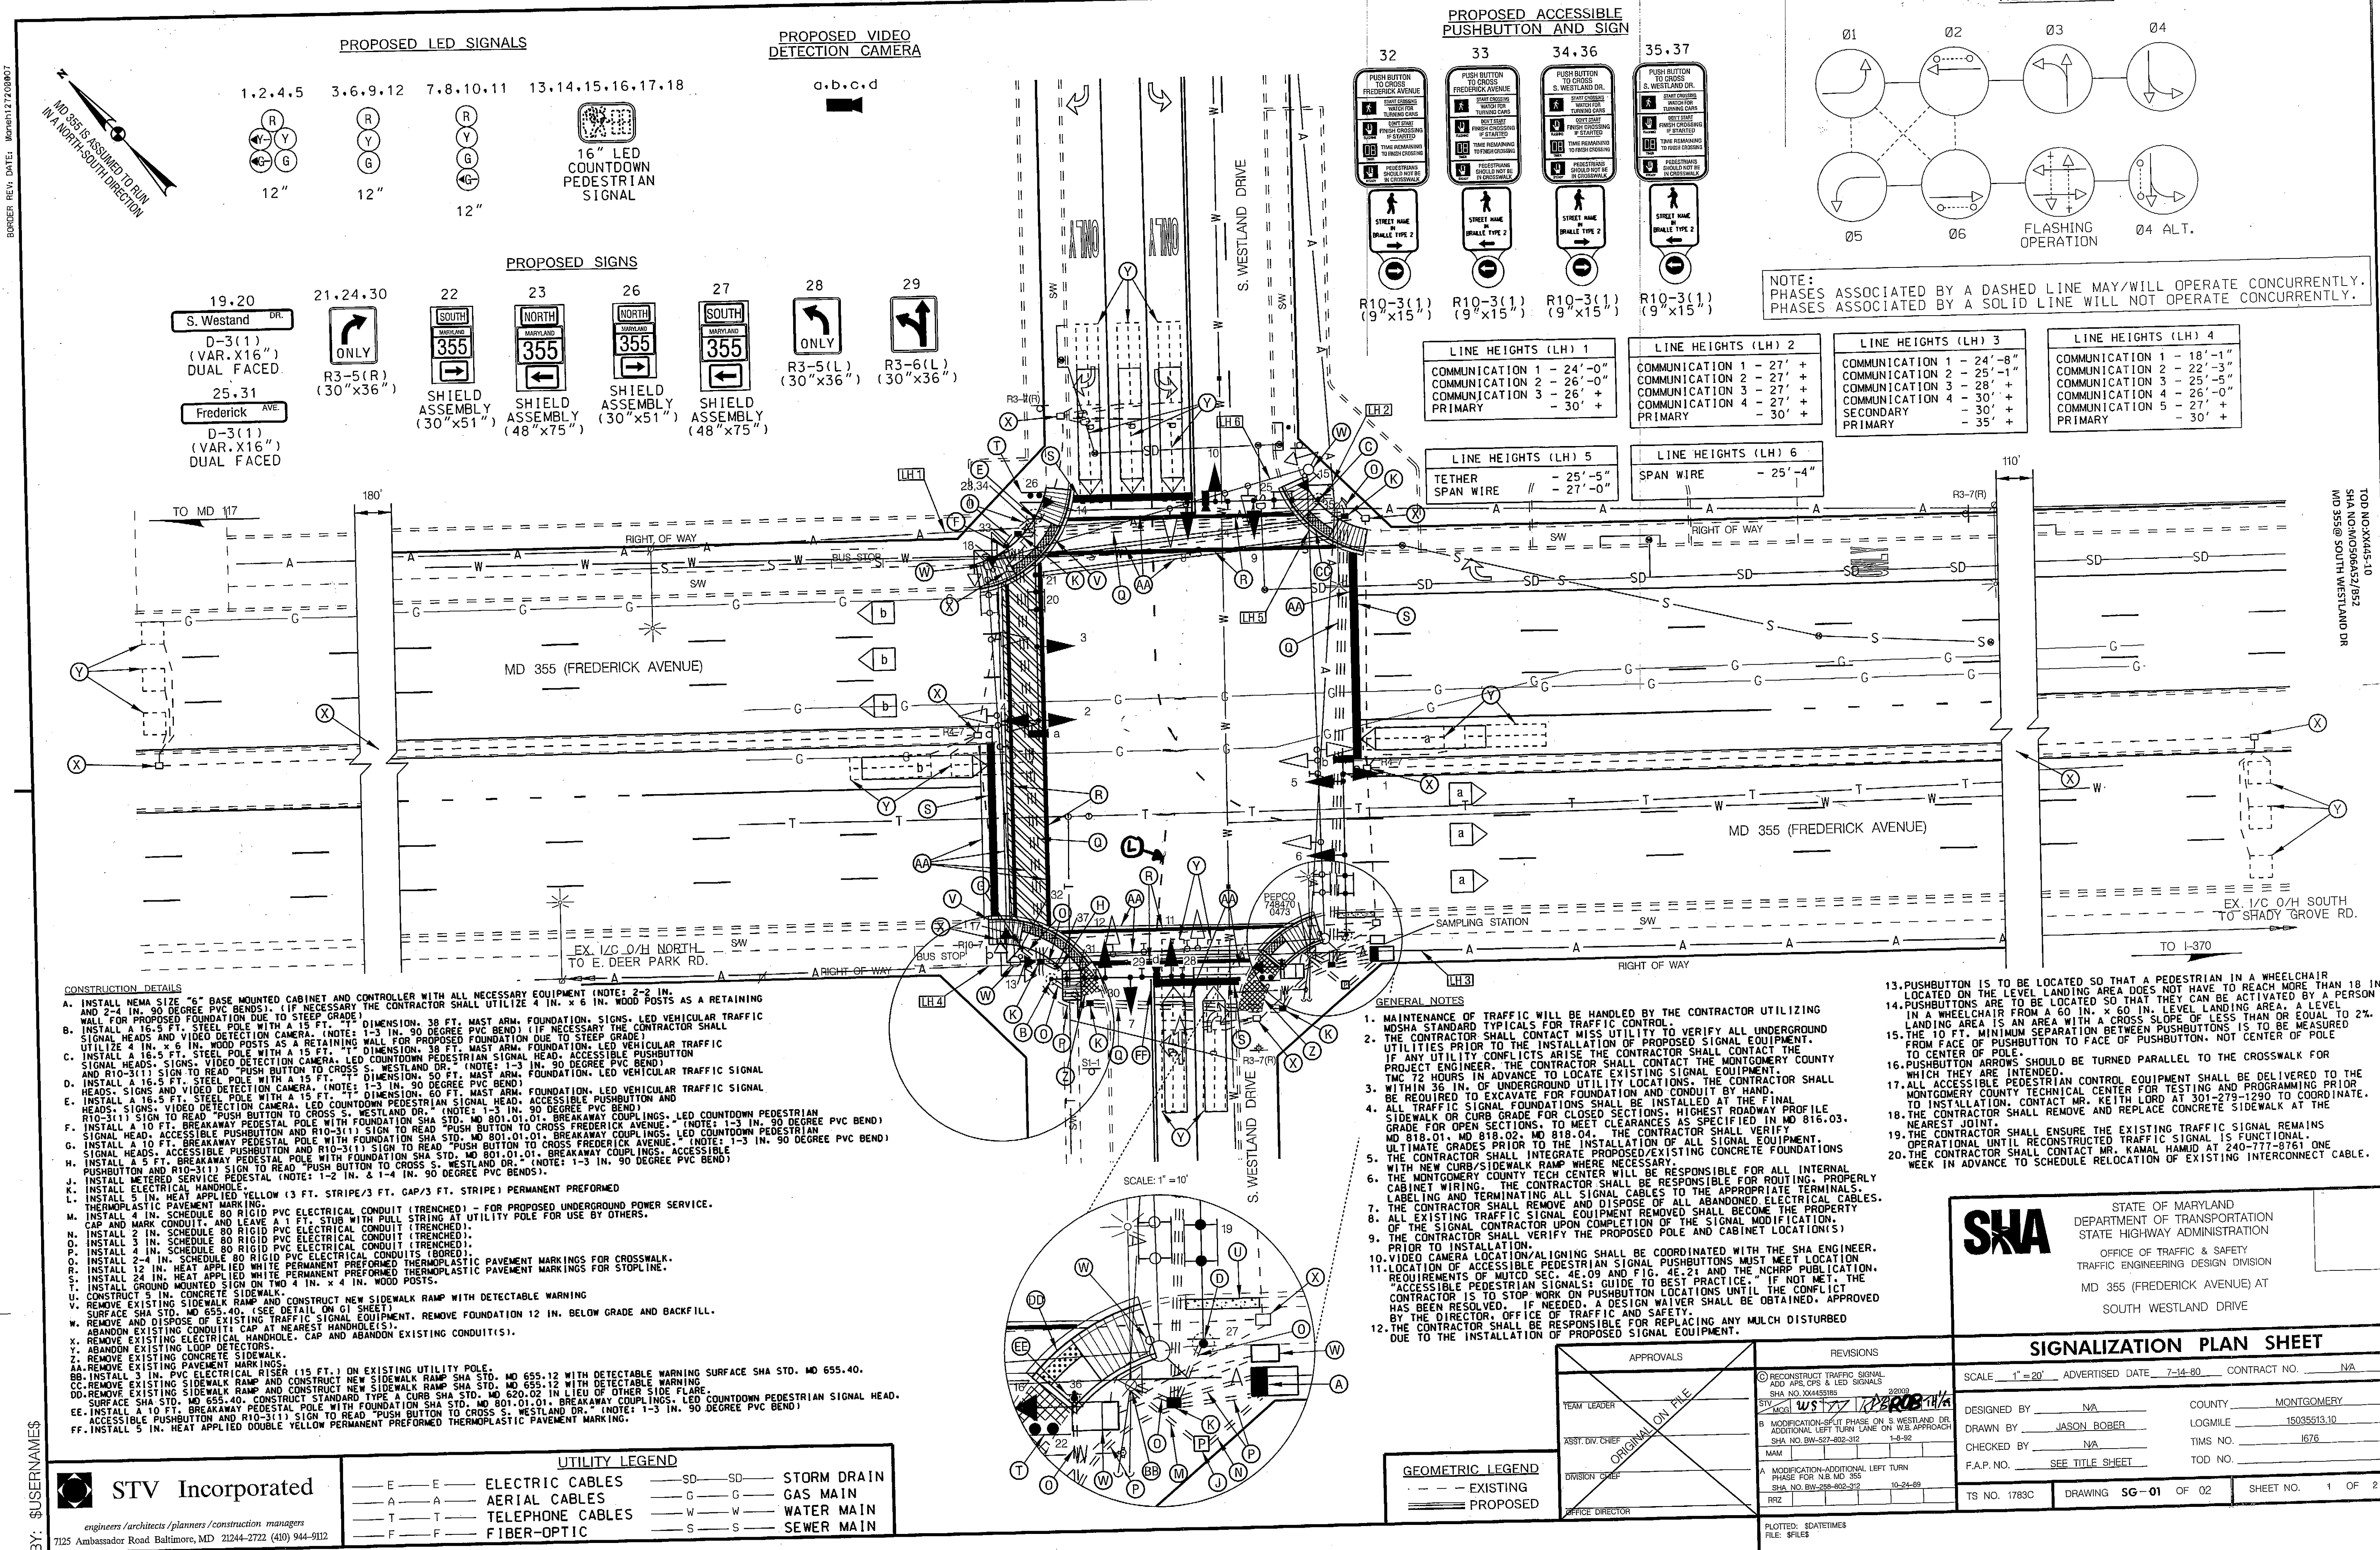

SIGNALIZATION PLAN SHEET

SCALE 1"=20' ADVERTISED DATE 7-14-80 CONTRACT NO. NA

DESIGNED BY NA COUNTY MONTGOMERY

DRAWN BY JASON BOBER LOGSILE 15035513.10

CHECKED BY NA TMS NO. 1676

F.A.P. NO. SEE TITLE SHEET TOD NO.

TS NO. 1783C DRAWING SG-01 OF 02 SHEET NO. 1 OF 2